

**PAYMENT DISCLAIMER FOR FIELD CHANGES**  
 ANY CONSTRUCTION WORK CHANGES TO THESE ENGINEERED PLANS COMPLETED WITHOUT ENGINEER'S PRIOR WRITTEN APPROVAL SHALL BE DONE AT CONTRACTOR'S EXPENSE. THIS LIMITATION INCLUDES CHANGES OR MODIFICATIONS REQUESTED BY LOCAL AUTHORITIES AND/OR PERMITTING AGENCIES.

**NOTICE TO CONTRACTORS**  
 CONTRACTOR SHALL CAREFULLY EXAMINE ALL DOCUMENTS AND THE CONSTRUCTION SITE TO OBTAIN FIRST HAND KNOWLEDGE OF EXISTING CONDITIONS. CHANGE ORDERS WILL NOT BE ISSUED NOR WILL EXTRA MONIES BE PAID FOR CONDITIONS WHICH CAN BE DETERMINED BY SITE EXAMINATION AND/OR BY DOCUMENT EXAMINATION PRIOR TO BIDDING THE PROPOSED WORK.

**811** Know what's below.  
 Call before you dig.

General Note: This plan is conceptual in nature and subject to change per final design.




# THE DISTRICT AT RICHLAND ROAD

Richland Road Conceptual Landscape Option A

Date: 10/18/2023



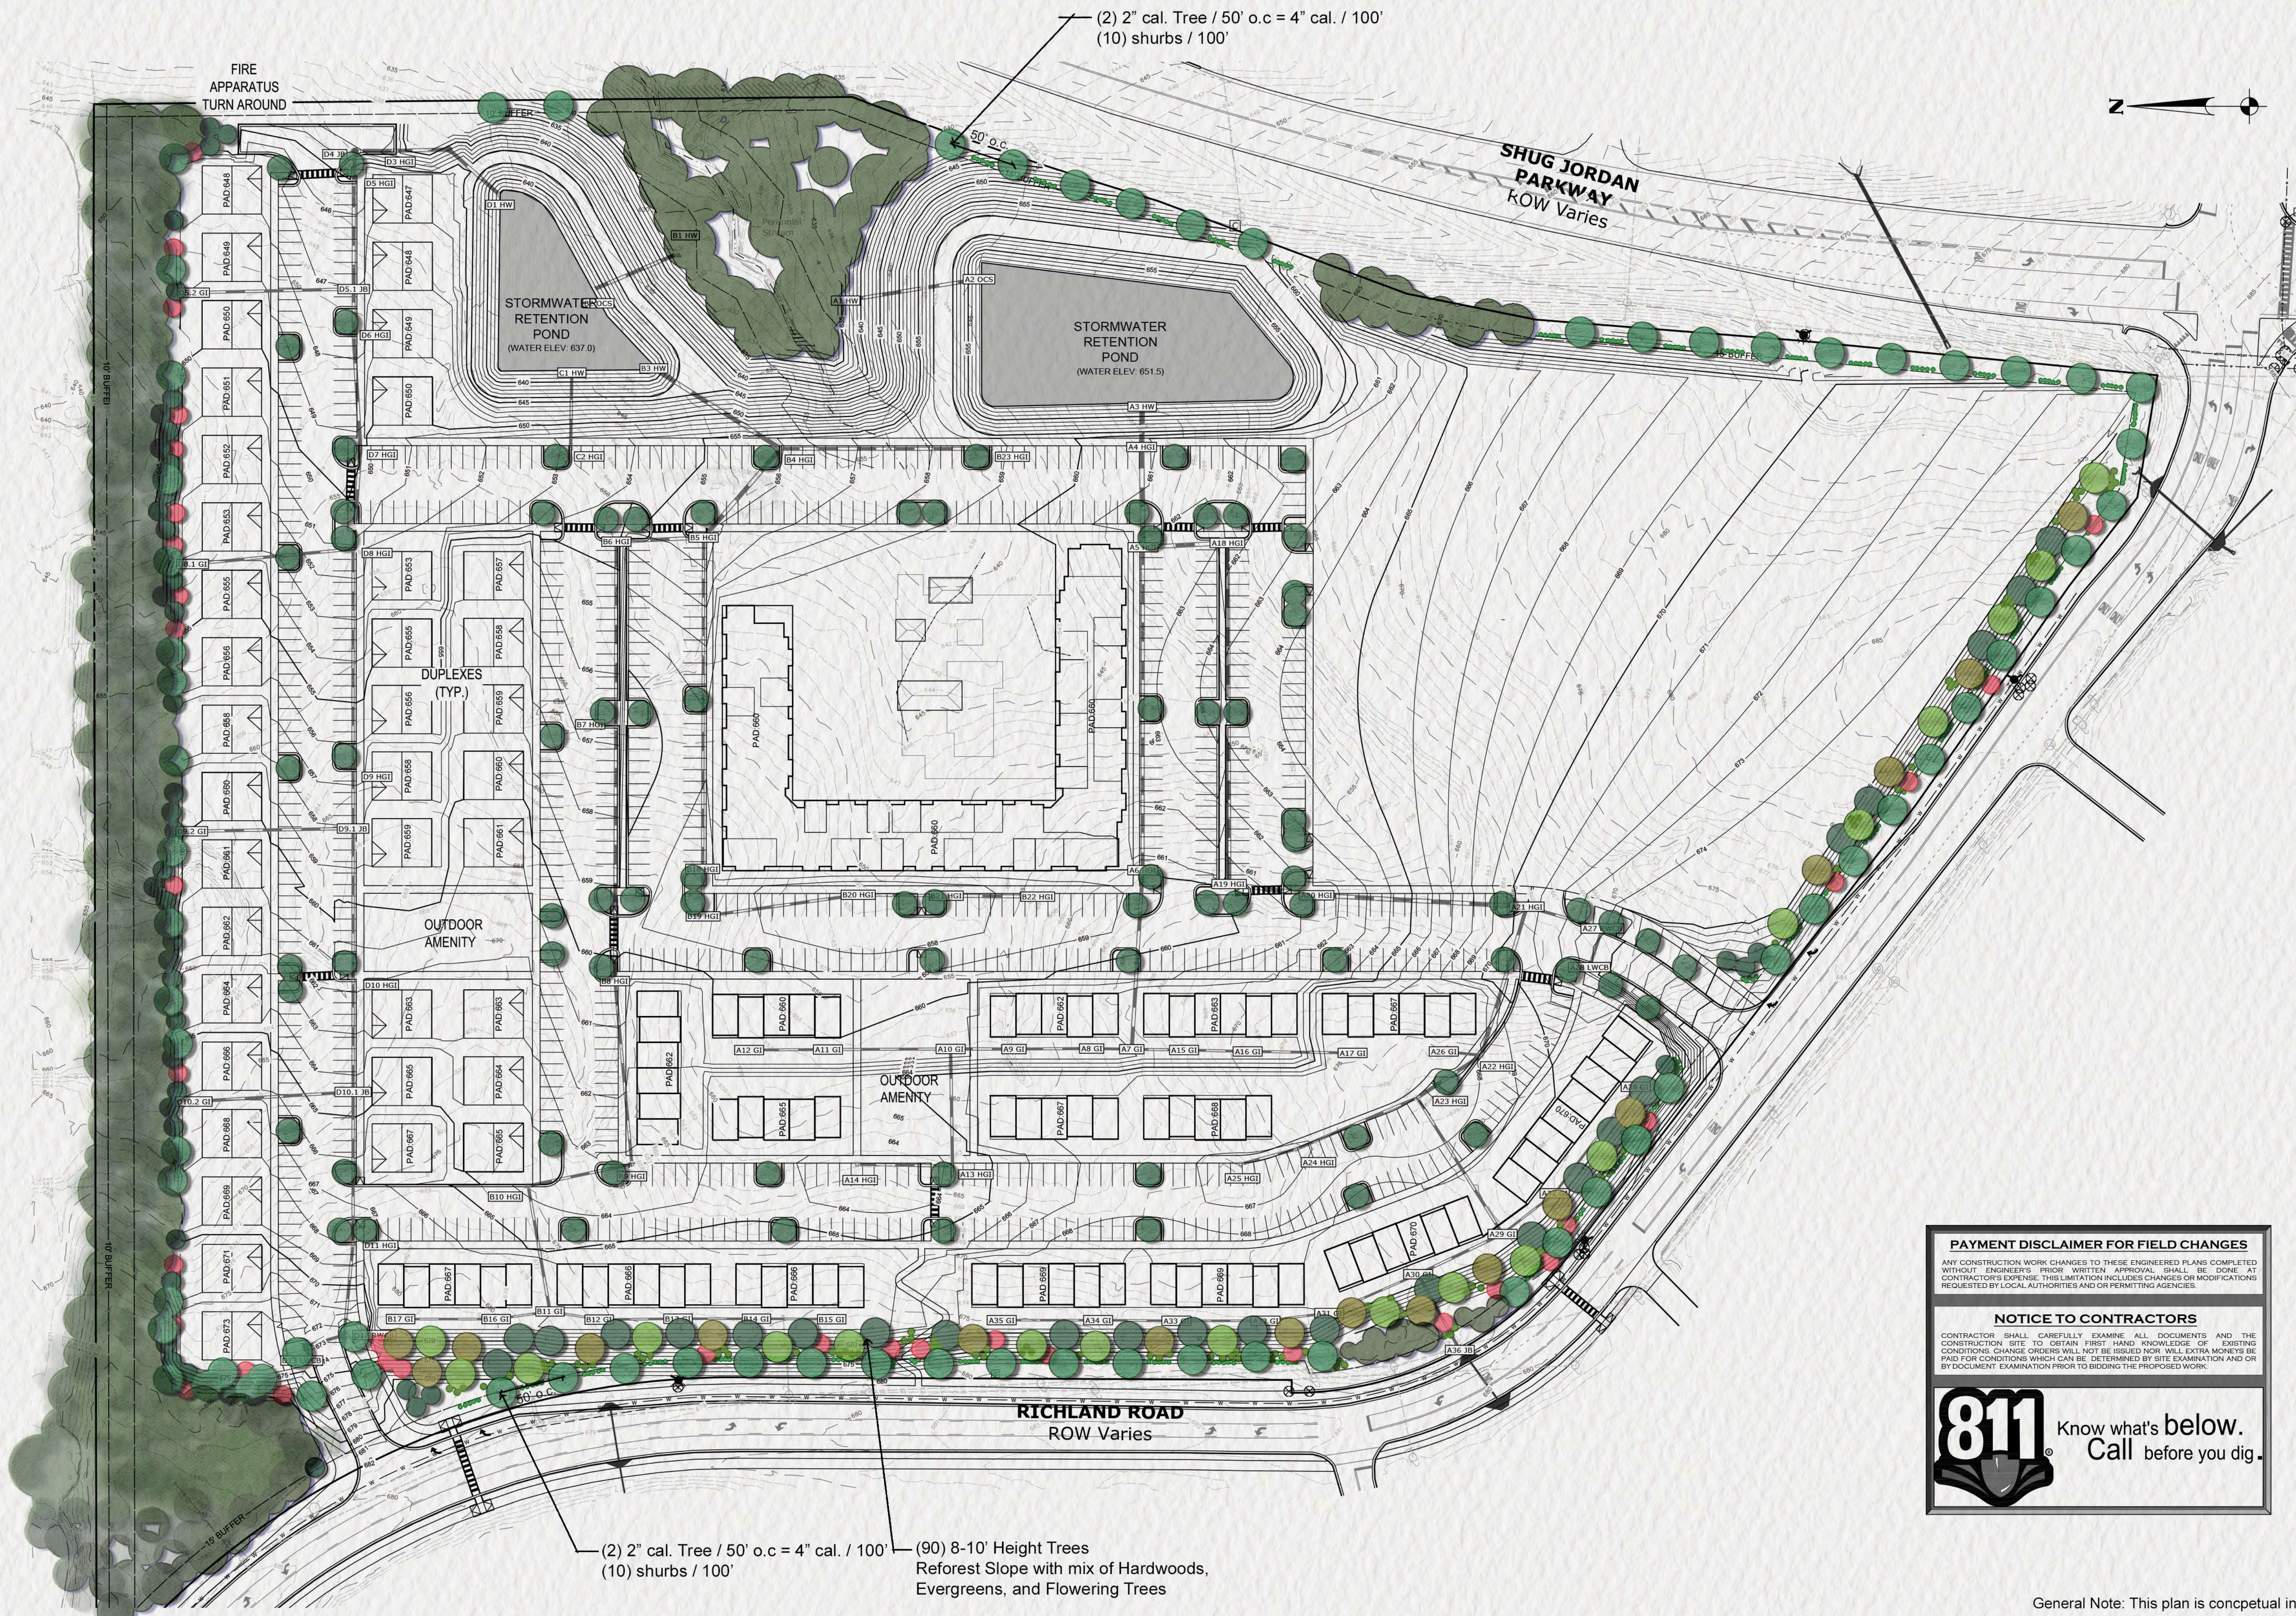

(2) 2" cal. Tree / 50' o.c = 4" cal. / 100'  
 (10) shrubs / 100'


(2) 2" cal. Tree / 50' o.c = 4" cal. / 100'  
 (10) shrubs / 100'  
 (90) 8-10' Height Trees  
 Reforest Slope with mix of Hardwoods,  
 Evergreens, and Flowering Trees

**PAYMENT DISCLAIMER FOR FIELD CHANGES**  
 ANY CONSTRUCTION WORK CHANGES TO THESE ENGINEERED PLANS COMPLETED WITHOUT ENGINEER'S PRIOR WRITTEN APPROVAL SHALL BE DONE AT CONTRACTOR'S EXPENSE. THIS LIMITATION INCLUDES CHANGES OR MODIFICATIONS REQUESTED BY LOCAL AUTHORITIES AND/OR PERMITTING AGENCIES.

**NOTICE TO CONTRACTORS**  
 CONTRACTOR SHALL CAREFULLY EXAMINE ALL DOCUMENTS AND THE CONSTRUCTION SITE TO OBTAIN FIRST-HAND KNOWLEDGE OF EXISTING CONDITIONS. CHANGE ORDERS WILL NOT BE ISSUED NOR WILL EXTRA MONIES BE PAID FOR CONDITIONS WHICH CAN BE DETERMINED BY SITE EXAMINATION AND/OR BY DOCUMENT EXAMINATION PRIOR TO BIDDING THE PROPOSED WORK.

**811** Know what's below.  
 Call before you dig.

General Note: This plan is conceptual in nature and subject to change per final design.

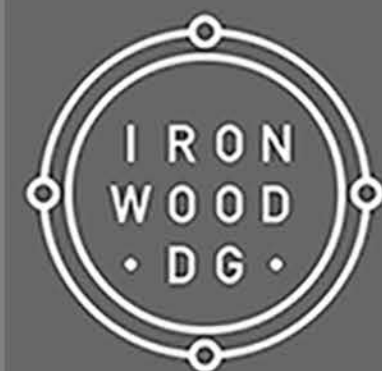

# THE DISTRICT AT RICHLAND ROAD

Richland Road Conceptual Landscape Option B

Date: 10/18/2023

